

	ETC Source4 LED2LS 50deg @ 17'w	6
	ETC Source4 18deg @ 575w	0
	ETC Source4 26deg @ 575w	18
	ETC Source4 36deg @ 575w	21
	ETC Source4 50deg @ 575w	12
	ETC Source4 LED Studio HD 50deg @ 127w	6
	ETC Source4 PARNEL @ 575/50w	9
	Sealcon SPX 50deg @ 575w	6
	Sealcon Pacific 90deg @ 575/50/100w	2
	Moving Light	
	High End Systems SoloTheater @ 500w	5
	Typical	
	6.25in Top Hat	6

Designer	Dante Pulino & Elizabeth Johnson
Senior Designer	Peter McKenna
Senior Designer	Julia Schack
Project Designer	Michael Clark
Designer/Contact Information:	Lille Kahkonen
	Myka Lynn Ahlemann
Drawn By:	Lille Kahkonen, Myka Ahlemann, & Alissa Shea
Revision Date:	


NOTES:
 -All the Sealcon 50 degree units have templates.
 -All lights hung on the tech ledge or catwalks are hung on the lower pipes unless otherwise indicated.
 -The 3 50 degree units along the north wall will be ground mounted.
 -All ground mounted units will have their placement finalized on sight by the lighting designers.

Project:
Dance 2020
 University of Florida School of Theater and Dance
Product:
Grid & Bays

Date:
 1/20/2020

Scale:
 1/2"=1'

Sheet:
1
 OF
4

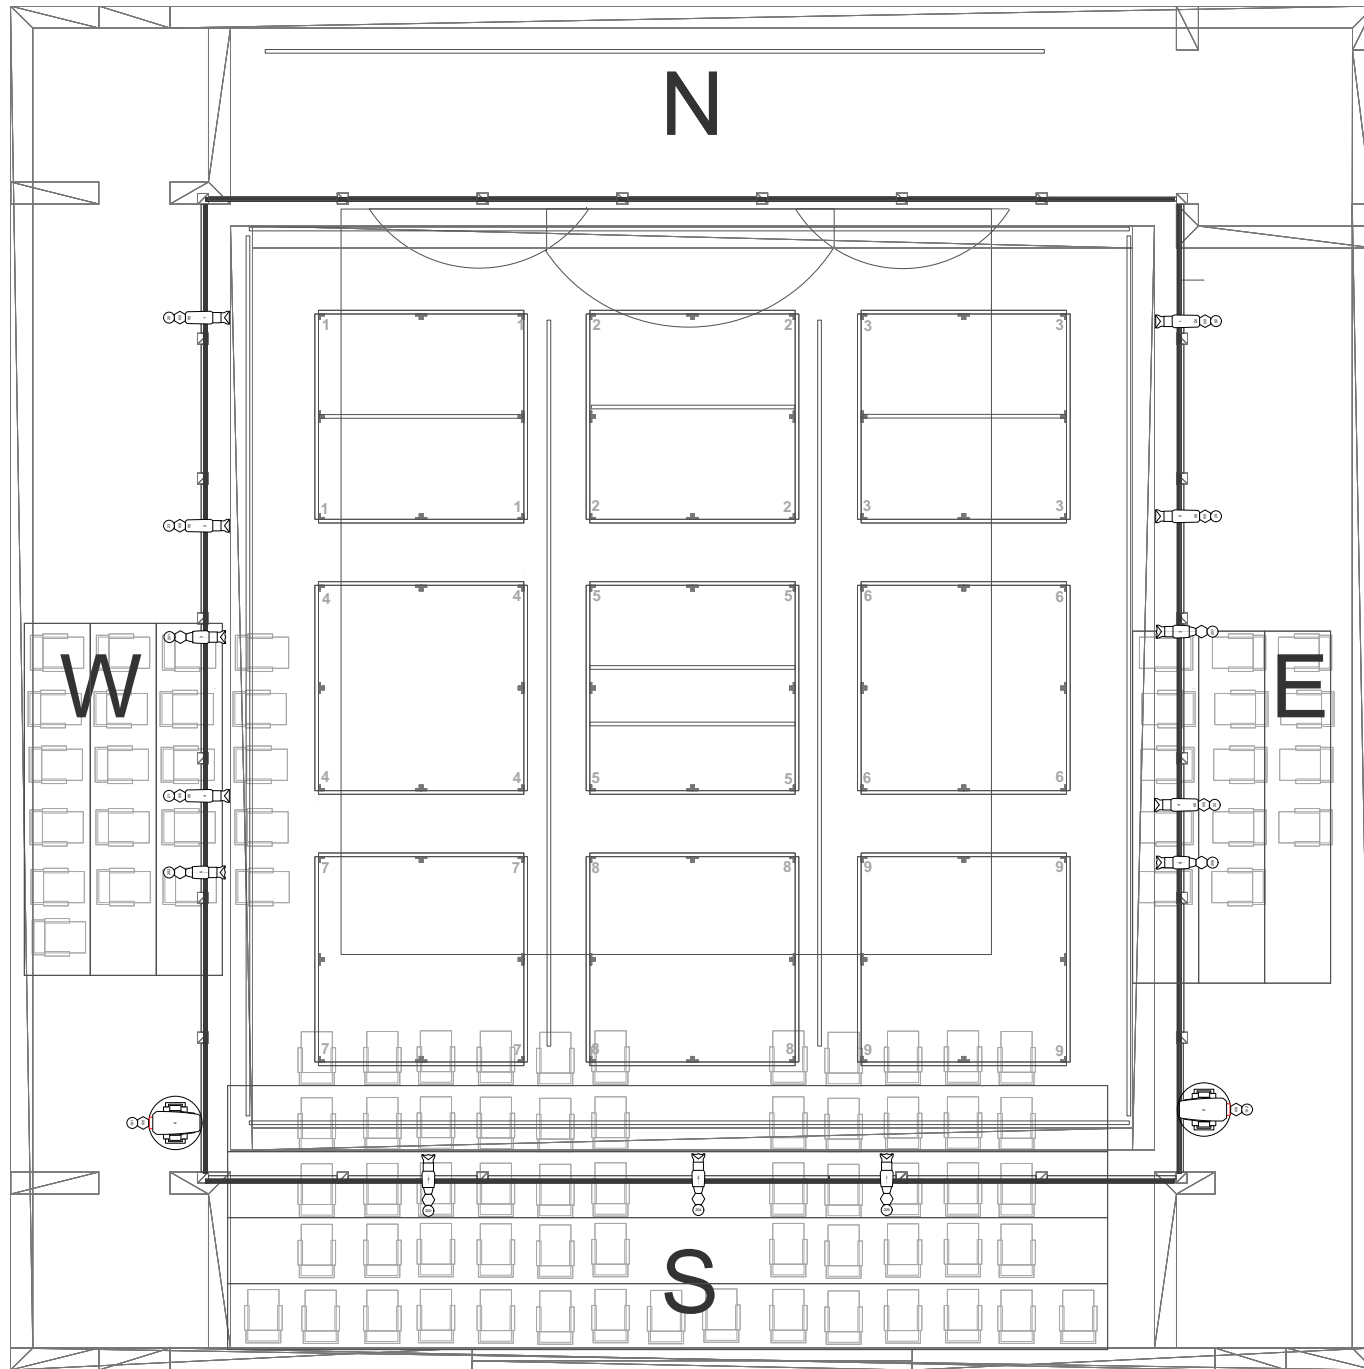

	ETC Source4 LED2LS 50deg @ 17w	6
	ETC Source4 19deg @ 575w	0
	ETC Source4 26deg @ 575w	18
	ETC Source4 36deg @ 575w	21
	ETC Source4 50deg @ 575w	12
	ETC Source4 LED Studio HD 80deg @ 127w	6
	ETC Source4 PARNet @ 575/750w	9
	Selecon SPX 50deg @ 575w	6
	Selecon Pacific 90deg @ 575/750/1000w	2
	Moving Light	
	High End Systems Spot Theater @ 300w	5
	Typical	
	6.25in Top Hat	6

Owner:	Danae Public & Elizabeth Johnson
Senior Designer:	Pete McKenna
Senior Designer:	Julia Schuck
Senior Designer:	Myka Lynn Ahlemann
Senior Designer:	Michael Clark

Designer/Contact Information:
 Lillie Kähkönen
 lkahkonen@uij.edu
 301-801-9486
 Myka Lynn Ahlemann
 mykalyndesigns@gmail.com
 801-913-1392
 Danae Public, Elizabeth Johnson, & Kasey Shum
 Revision Date:


NOTES:
 -Selecon 50 degree units have templates
 -All lights hung on the tech ledge or catwalks are hung on the lower pipes unless otherwise indicated.
 -The 3.50 degree units along the north wall will be ground mounted.
 -Booms and ground mounted units will be ground mounted and finalized on sight by the lighting designers.

Project:
 Dance 2020
 University of Florida School of Theater and Dance
Product:
 Tech Ledge


Date:
 1/20/2020

Scale:
 1/2"=1'

Sheet:
 2
 OF
 4

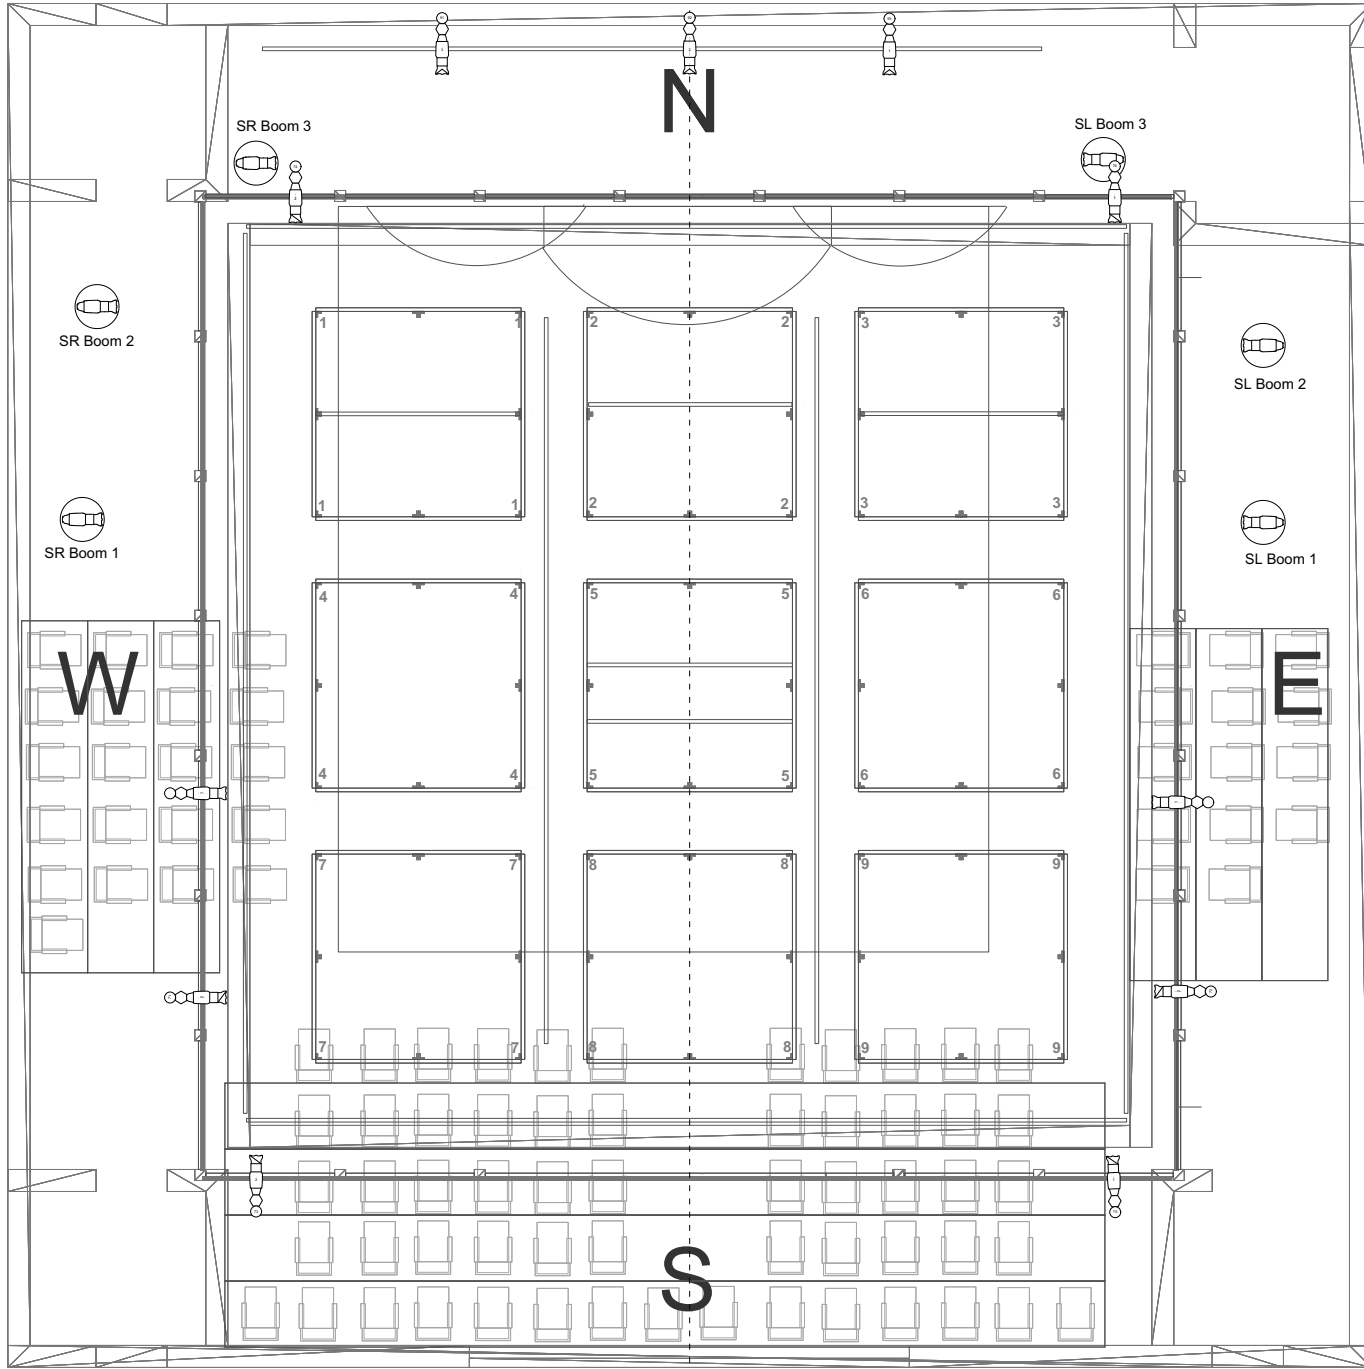

	ETC Source4 LEDZLS 50deg @ 17'w	6
	ETC Source4 190deg @ 57'w	0
	ETC Source4 265deg @ 57'w	18
	ETC Source4 350deg @ 57'w	21
	ETC Source4 50deg @ 57'w	12
	ETC Source4 LED Studio HD 50deg @ 12'w	6
	ETC Source4 PARNet @ 57'x75'w	9
	Selecon SPX 50deg @ 57'w	6
	Selecon Pacific 90deg @ 57'x75'x100'w	2
	Moving Light	
	High End Systems Solid Theater @ 90'w	5
	Typical	
	6.25in Top Hat	6

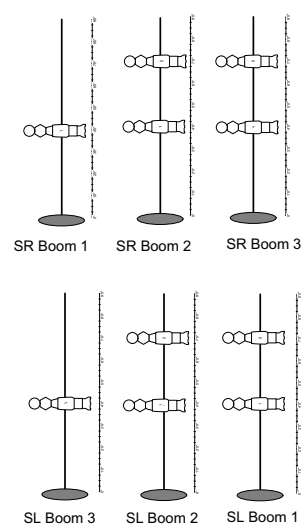


Designer	Daniel Fulek & Elizabeth Johnson
Senior Designer	Patsy McKenna
Senior Designer	Julie Schuck
Project Designer	Michael Clark

Designer/Contact Information:	Lilje Kahkonen
	Myka Lynn Ahlemann
	Drawn By: Julie Kahkonen, Myka Ahlemann, & Alissa Shua
	Revision Date:

NOTES:
 -All the Selecon 50 degree units have templates
 -All lights hung on the tech ledge or catwalks are hung on the lower pipes unless otherwise indicated.
 -The 3 50 degree units along the north wall will be ground mounted.
 -Booms and ground mounted units will be light placed finalized on sight by the lighting designers.

Project:	Dance 2020
University of British Columbia School of Theater and Dance	
Producer:	Deck & Booms
Purpose:	

Date:	1/20/2020
Scale:	1/2"=1'
Sheet:	3 OF 4

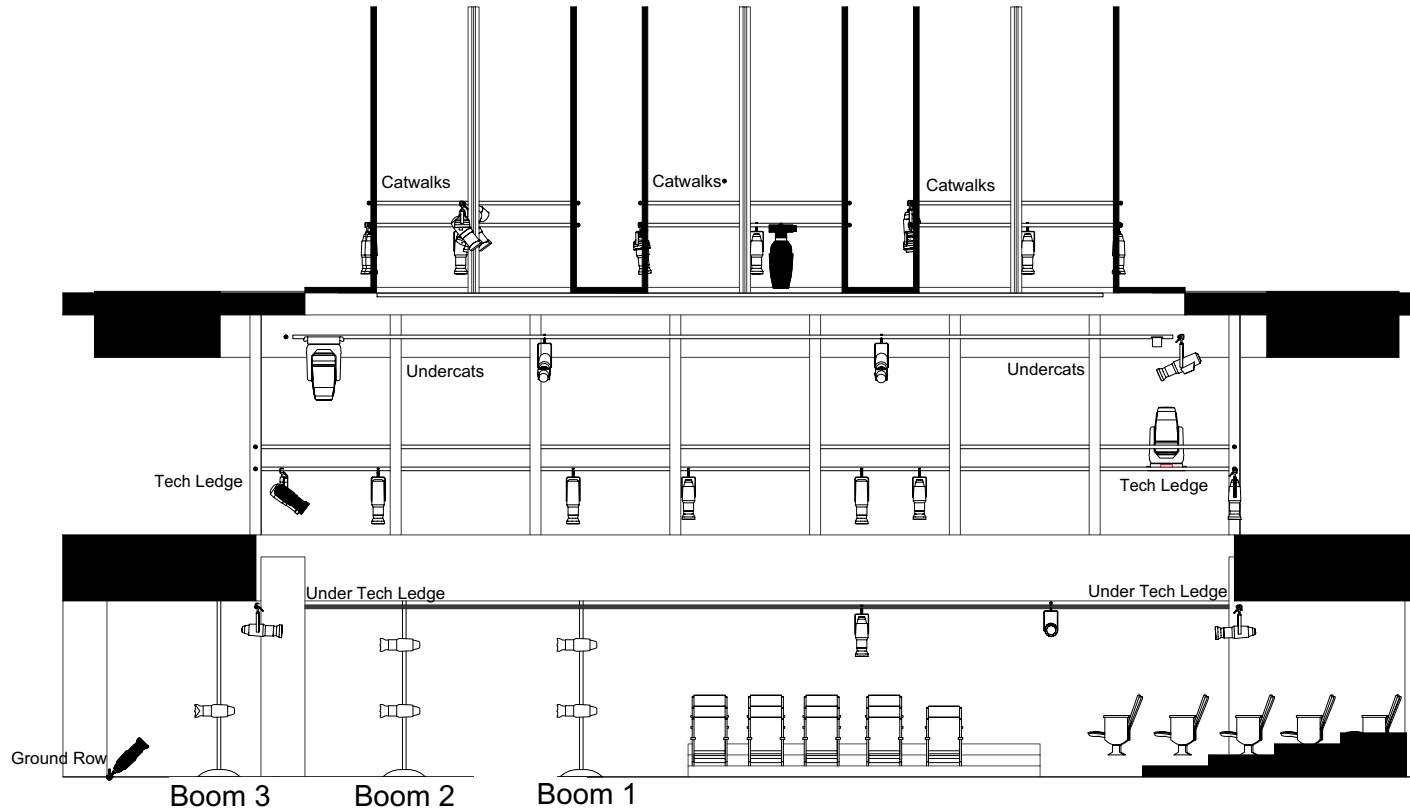

	ETC Source4 LED2.5 50deg @ 177w	6
	ETC Source4 19deg @ 575w	0
	ETC Source4 26deg @ 575w	18
	ETC Source4 36deg @ 575w	21
	ETC Source4 50deg @ 575w	12
	ETC Source4 LED Studio HD 50deg @ 127w	6
	ETC Source4 PARNet @ 575750w	9
	Selecon SPX 50deg @ 575w	6
	Selecon Pacific 90deg @ 575750/1000w	2
	Moving Light	
	High End Systems SoleTheater @ 500w	5
Typical		
	6.25in Top Hat	6

Designer	Dante Pulido & Elizabeth Johnson
Senior Designer	Sara Dwyer
Senior Designer	Peta McKenna
Senior Designer	Julie Schuck
Senior Designer	Myka Lynn Ahlemann
Senior Designer	Michael Clark
Drawn By	Lisa Kalkanen, Myka Ahlemann, & Alessa Stone
Revision Dates	

Designer Contact Information:
 Lillie Kahkonen
 Myka Lynn Ahlemann

Project: **Dance 2020**
 University of Florida School of Theater and Dance
 Product: **Section**

Date: 1/20/2020

Scale: 1/2"=1'

Sheet: **4**
 OF
4